

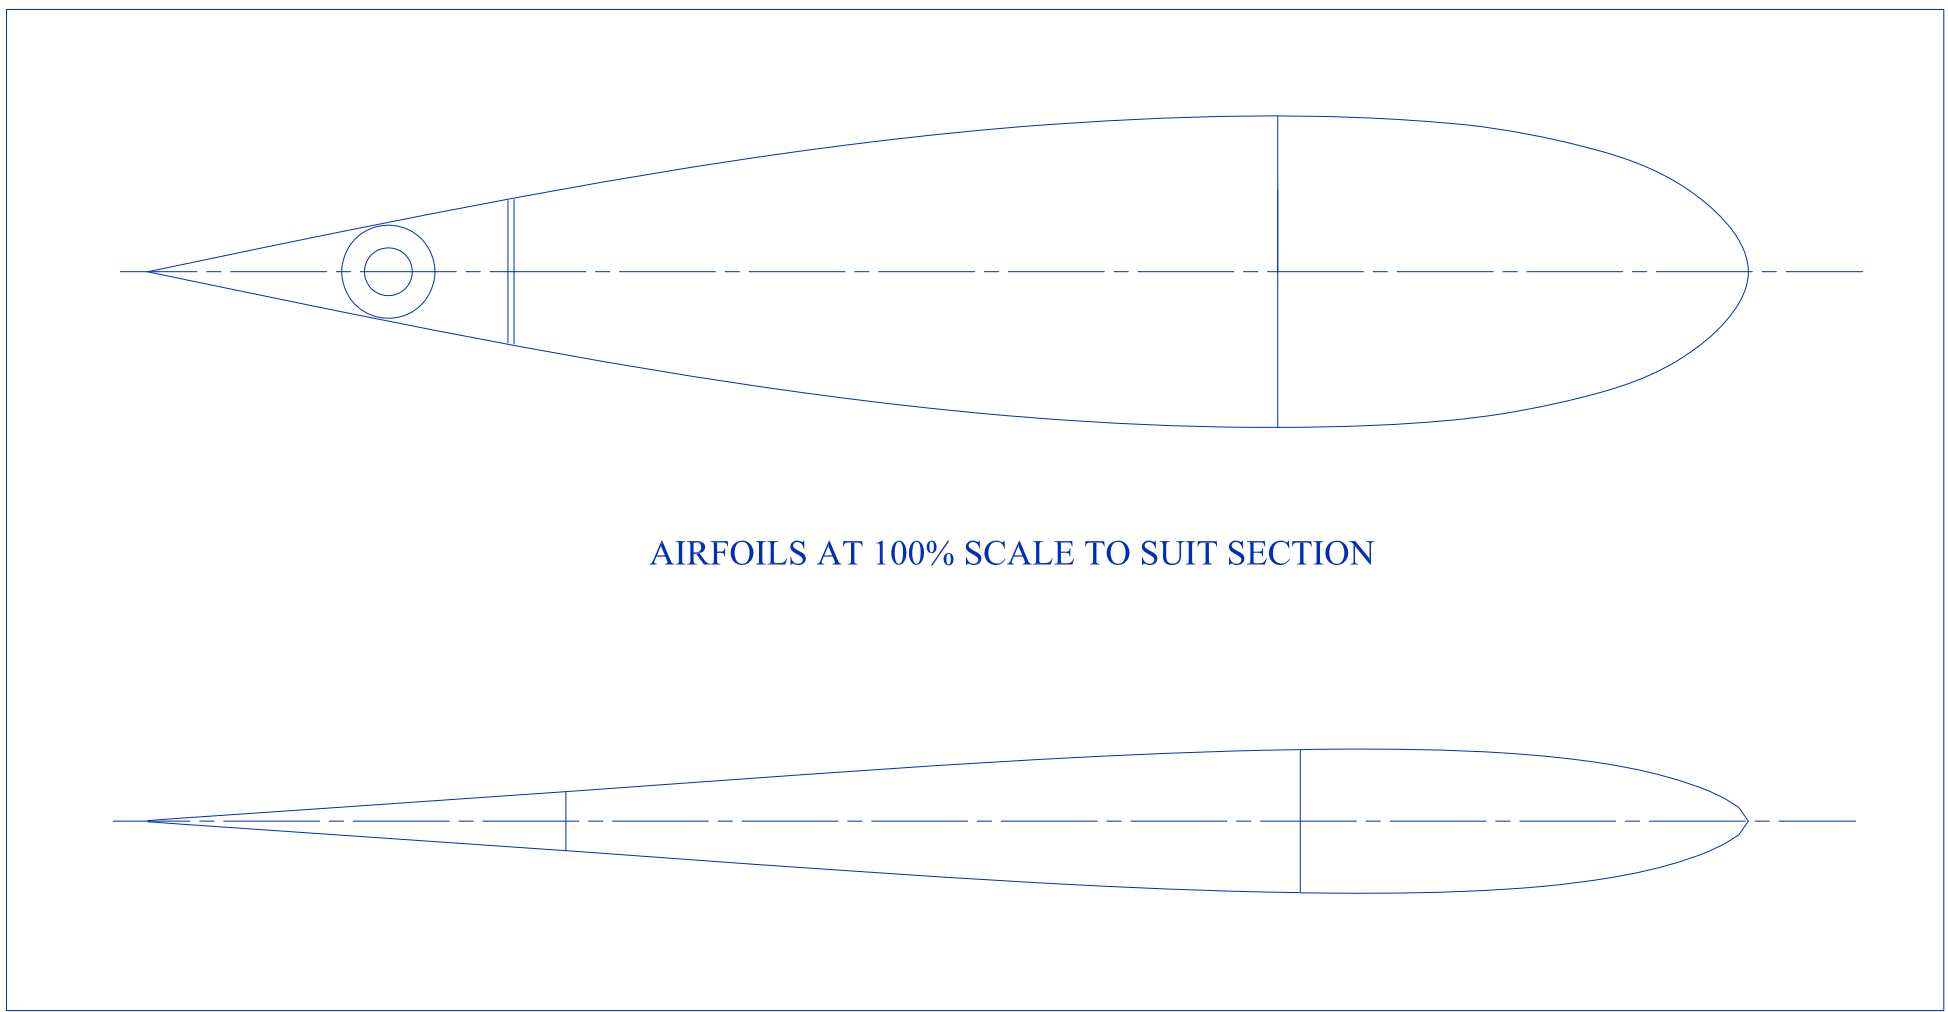


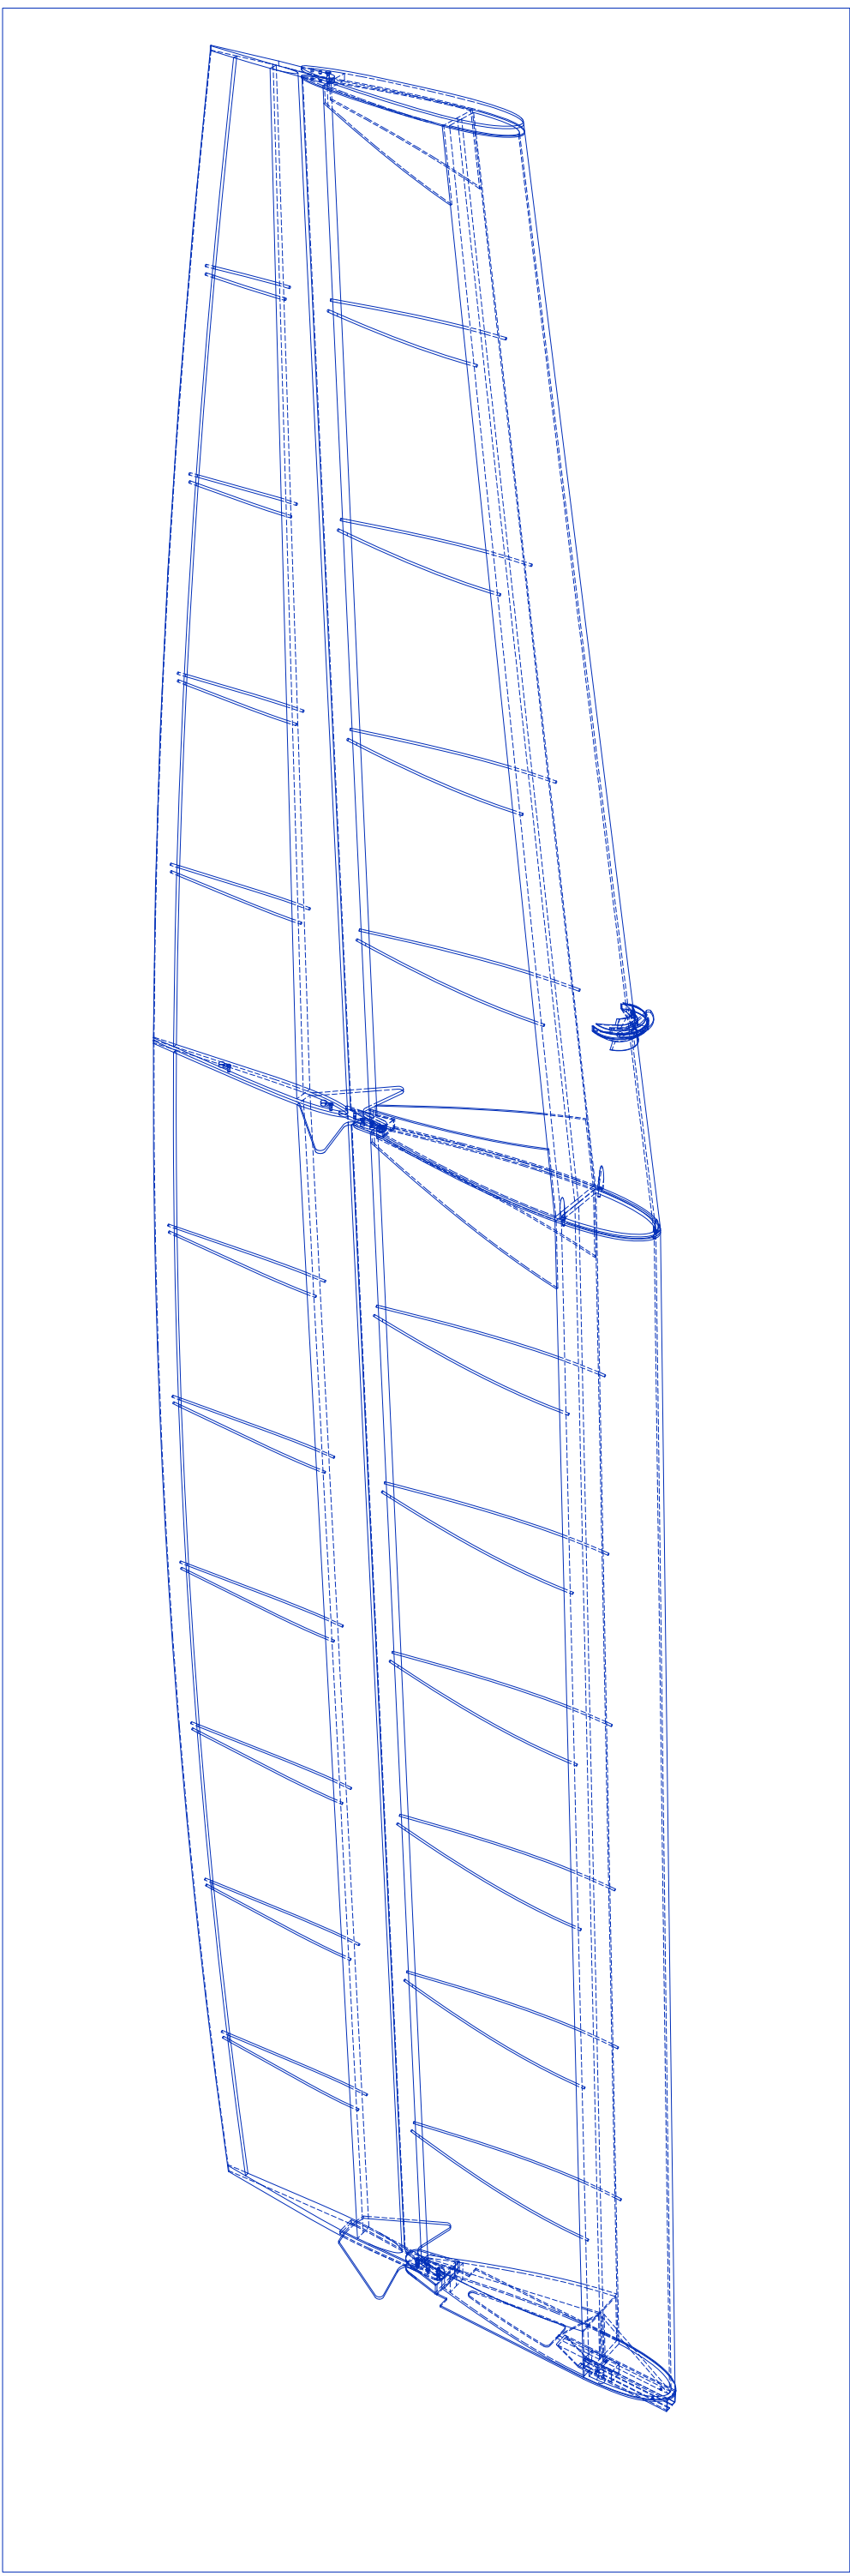

AIRFOILS AT 100% SCALE TO SUIT SECTION

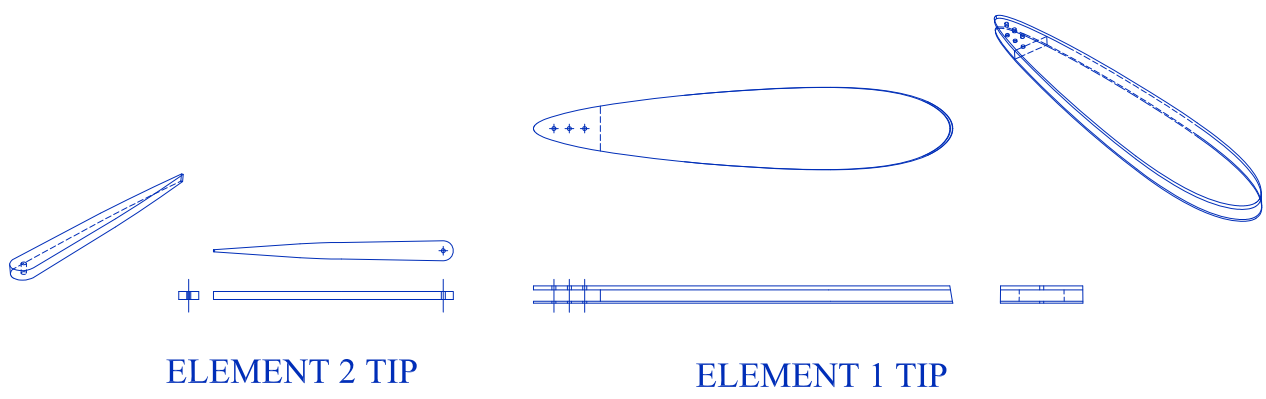


ELEMENT 2 TIP

ELEMENT 1 TIP


HOUNDS

HOUNDS CARRY PLATE

ELEMENT 2 UPPER SPLIT LOCK


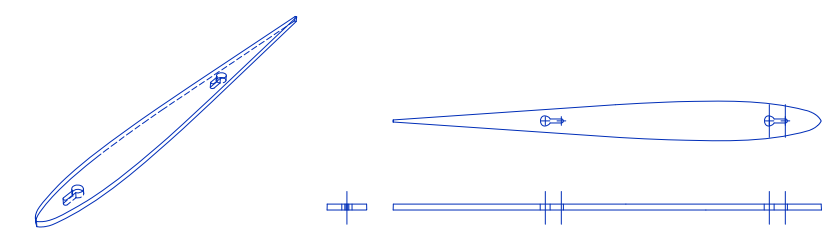


ELEMENT 2 UPPER SPLIT

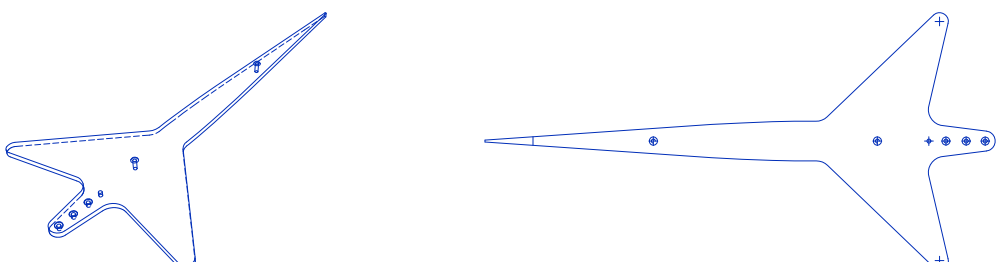


ELEMENT 2 LOWER SPLIT/UPPER DELTA


ELEMENT 1 UPPER SPLIT

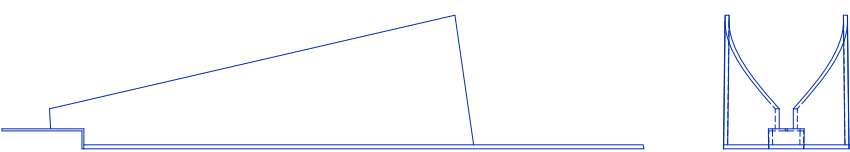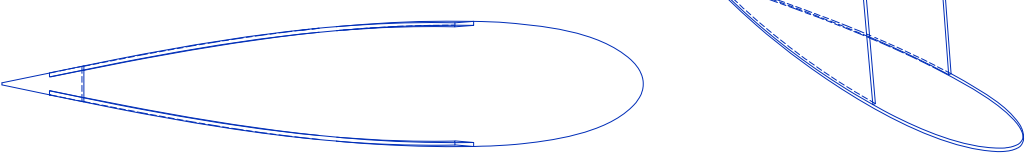

ELEMENT 1 LOWER SPLIT

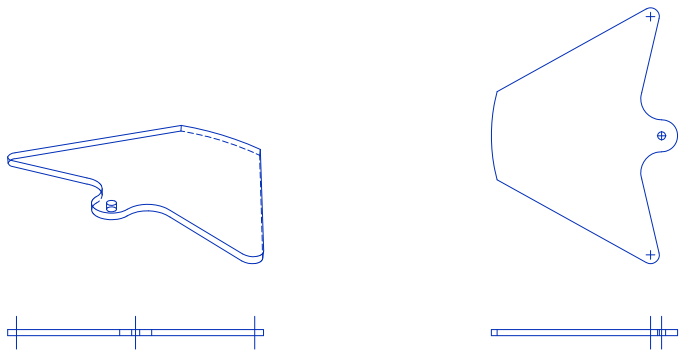


LOWER DELTA

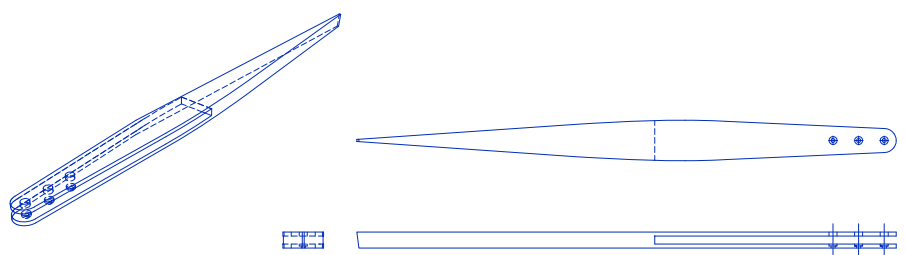


BOOM

GOOSENECK


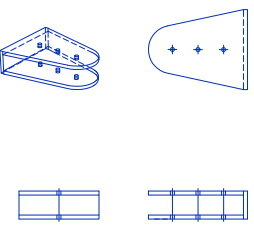


BOOM BOX

CAMBER CONTROL

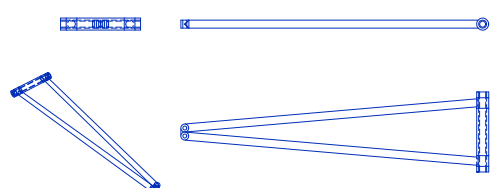

MAST STEP

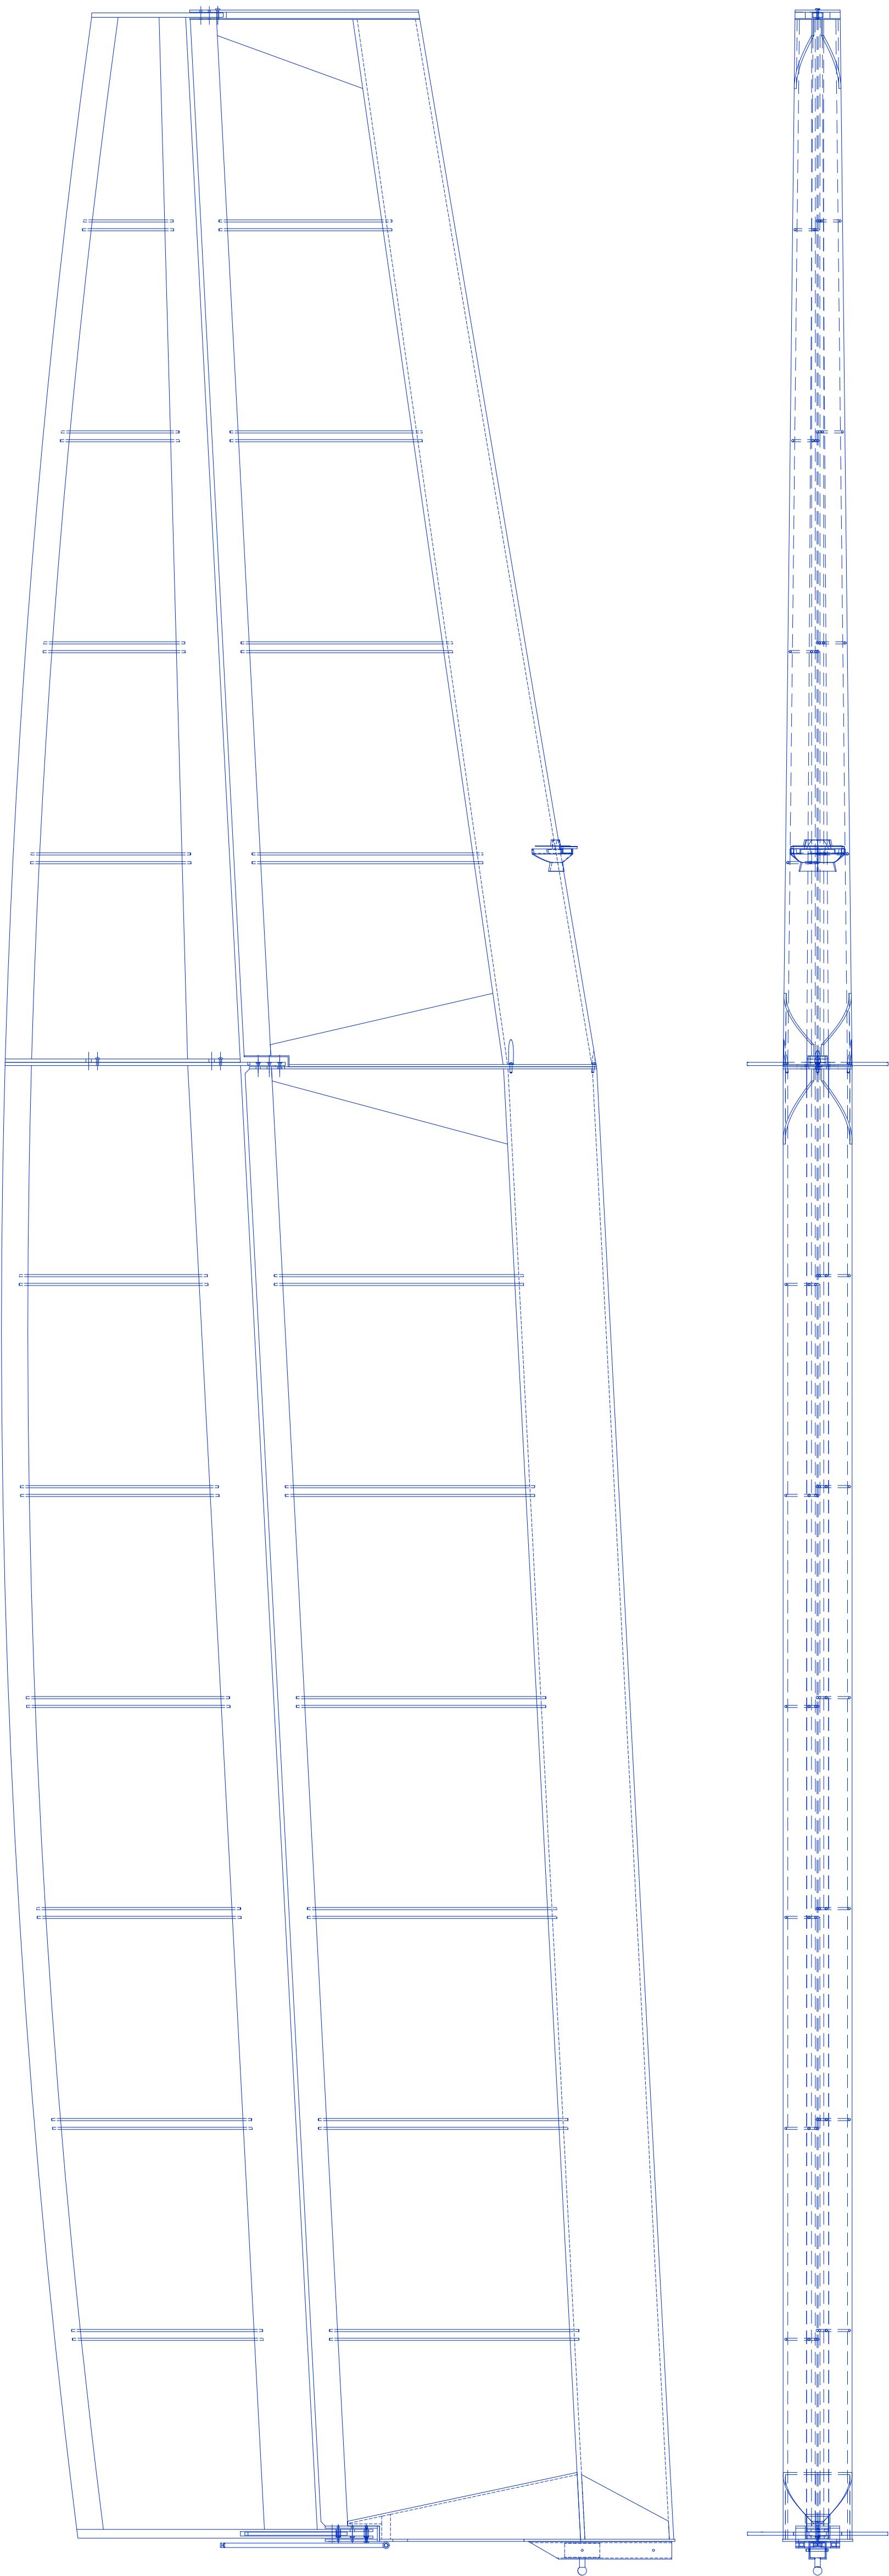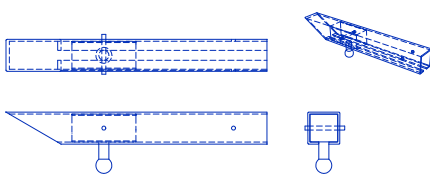

Stephen H Clark
Point Farm Rd Warren, RI
(401) 862-5474 paointfarm@verizon.net

THIS DRAWING REPRESENTS DETAILS AND DESIGN FEATURES AS ELEMENTS OF A DESIGN PREPARED BY STEPHEN H CLARK, AND IS TO BE USED ONLY FOR WORK AUTHORIZED IN WRITING BY SAID FIRM. THE USE OF THESE PLANS, DIRECTLY OR INDIRECTLY FOR ANY WORK OTHER THAN AUTHORIZED IS FORBIDDEN AND WILL BE CONSIDERED AN INFRINGEMENT OF THESE RIGHTS. THIS PLAN IS TO BE RETURNED UPON COMPLETION OF SAID WORK. ALL RIGHTS OF DESIGN ARE RESERVED. ©Stephen Clark 2011

No.	CHANGES	DATE
0	-CONCEPTUAL PLAN	02-01-11

OPEN WING

DRAWN BY: ECS CHECKED BY: -
SCALE 1"=1' (1:12) Dwg. 001-301 Rev.0